

General Plan Notes:

All Dimensions strings are to framing or center of framing.
Solid lines denote active or primary door panel.

General Construction Notes:

1. Backfill must be completed before house is delivered.
2. Grade to be min. 30" and max. 36" below top of foundation wall extending min. 30' from foundation on loading side.
3. It is the responsibility of the homeowner or foundation contractor to provide a minimum 30"x36" exterior opening (crawl space access or egress window) in the foundation for installation equipment access.
4. All crawl spaces are conditioned U.N.O.
5. Do not install basement windows before house is delivered.
6. Garage floors to be sloped to main vehicle door.
7. Separate garages from residences and attics with not less than 1/2" gypsum board applied to garage side.
8. Separate garages from habitable rooms above with 5/8" type x gypsum board.
9. Doors between garage and house to have self closing device when required by code.

General Framing Notes:

1. Floors are wood engineered I-joint, engineered lumber or engineered 4x2 trusses spaced per plan.
2. Floor sheathing is 3/4" T&G OSB glued and fastened with .099"x2-1/4" nails @ 4" on panel edges and 8" in the field.
3. Exterior braced walls are 2x6 studs sheathed with 24/16 Span rated 7/16" OSB fastened with 8d nails spaced at 6" along panel edges and 12" in the field or 16ga. 1-3/4"x7/16" staples @ 3" edge, 6" field. Typical U.N.O.
4. Exterior walls insulated with R23 blown fiber. Typical U.N.O.
5. Water/Air barrier "house wrap" installed over all exterior walls.
6. Interior side of exterior wall finished with 1/2" gyp then primed with vapor barrier and painted.
7. Exterior wall headers per door or window schedule.
8. Interior walls are studs spaced at 16" with 1/2" gyp.
9. Interior braced walls are 1/2" gyp with 1 1/4" type S or W screws @ 7" on panel edges and 7" in the field.
10. Ceilings are 5/8" type x gyp or 1/2" sag resistant gyp.
11. Roofs are engineered wood trusses spaced per plan or rafters.
12. Trusses attached to top plate/beam with H2.5 on alternate trusses.
13. Roofs insulated with R49 climate pro blown in or equivalent.
14. 24/16 span rated 7/16" OSB roof sheathing fastened with 16ga. 1-3/4" x 7/16" staples at 3" at panel edges and 6" in the field.
15. 32/19 span rated 5/8" OSB roof sheathing fastened with 16ga. 2" x 7/16" staples at 4" at panel edges and 8" in the field.
16. Attic Access is 22"x30" min.

Wardcraft Homes disclaimer:

1. See order form for applicable specifications.
2. Installation and materials of garages, driveways, sidewalks, porches, exterior stair/landings, beams, columns and guards to be determined and verified by others on site. U.N.O.
3. Garage/porch wiring completed by locally licensed electrician. Fixtures and outlets are supplied onsite by others U.N.O.
4. Leaks that occur at any porch/patio/deck installed less than 4" below door threshold are not the responsibility of Wardcraft Homes.
5. Foundation plans provided are for dimensional and anchorage purposes. Actual foundation design, engineering, materials and workmanship to be the responsibility of the foundation contractor or licensed engineer.
6. It is the responsibility of the foundation contractor or builder to comply with all electrical, mechanical, energy and building codes that may apply to foundation. Including installation of a Class I vapor barrier in crawl spaces.
7. All footing, foundation wall and reinforcement to be determined by foundation engineers analysis of soil conditions and loads.
8. Column sizing and spacing to be determined by engineers analysis of loads.
9. Provided column sizing and spacing is based on modular loads and are not meant to be a substitute for analysis by an engineer.
10. Changes to provided column sizing or spacing must be approved by Wardcraft Homes.
11. Garage, porch and basement construction is onsite by others.
12. Steps into garage with 3 risers or more require a landing built onsite by others.
13. Fire protection on the undersides of floors is the customers responsibility.
14. Interior elevations are schematic and may not show the exact styles of trim or casework to be installed.
15. Home is not designed for installation in flood plain.

Building Codes: Nebraska/(Kansas Inventory)
2015 IRC
2023 NEC
Energy: 2015 IRC

Sheet Number	Sheet Name
A001	Title
A100	Module Plan
A101	Project Plan
A200	Front and Back Elevation
A201	Side Elevations
A300	Schedules/Details
A301	Architectural Details
A302	Architectural Details
E100	Electrical
E300	Panel Schedule
E301	Lighting Coordination
M100	Mechanical Plan
M200	Mechanical Coordination
S100	Foundation
S101	Foundation Project
S110	Foundation Details
S200	Floor Framing
S300	Wall Framing
S400	Roof Framing

Grand total: 19

Building Design Loads:

Roof: #30 LL + #20 DL
Ground Snow: #30 LL
Attic: #10 LL
Floor: #40 LL + #15 DL
Stairs: #40 LL
Wind: 115 Vult (IRC 2015-18)
Wind: 90 mph. (IRC 2009-12)
Exposure: C
Seismic: Catagory C

Abbreviations:

AFF = Above framed floor
AFL=Advanced framing lumber
BTM = Bottom
BSMT = Basement
D = Dryer
DBL = Double
DW = Dishwasher
DN = Down
EXT = Exterior
GLB = Glue laminated beam
HDR = Header
HH = Header height
INV = Inverted
LVL = Laminated veneer lumber
MEP= Mechanical/Electrical/Plumbing
OC = On center
OSB = Oriented strand board
OSBO = On site by others
OSBWCHIC = On site by Wardcraft
Homes Independent Contractor
PSL = Parallel strand lumber
REF = Refrigerator
SG = Safety glazed
SGL = Single
SW = Sheetrock wrapped
TOB = Top of beam
TYP = Typical
UNO = Unless noted otherwise
VL = Versa laminated lumber
W = Washer
WW = Wood wrapped

WCH/Builder
Supplier

The MCP3-25-1R Residence
Address TBD


BY	REVISION DATE / DESCRIPTION
PB	03/04/25 Draft v2
PB	03/06/25 Draft v3
PB	03/07/25 Draft v4
PB	03/12/25 Final or

Supplier: _____ Date: _____
Homeowner: _____ Date: _____
Homeowner: _____ Date: _____

WARDCRAFT HOMES
1-888-927-3272 (TOLL FREE)

Plot: 3/12/2025 11:24:18 AM
Scale: AS NOTED
Ref: 6093
PROJECT: 6118-C
SHEET: A001
COPYRIGHT 2025

THE SUPPLIER AND HOMEOWNER HAVE REVIEWED AND APPROVED:
PRELIMINARY: THE FLOOR PLAN & SUBMITTED REVISIONS AS NOTED.
FLOOR PLAN WILL BE FINALED UPON RECEIPT OF PRELIMINARY.
FINAL: THE FINAL FLOOR PLAN FOR PRODUCTION.

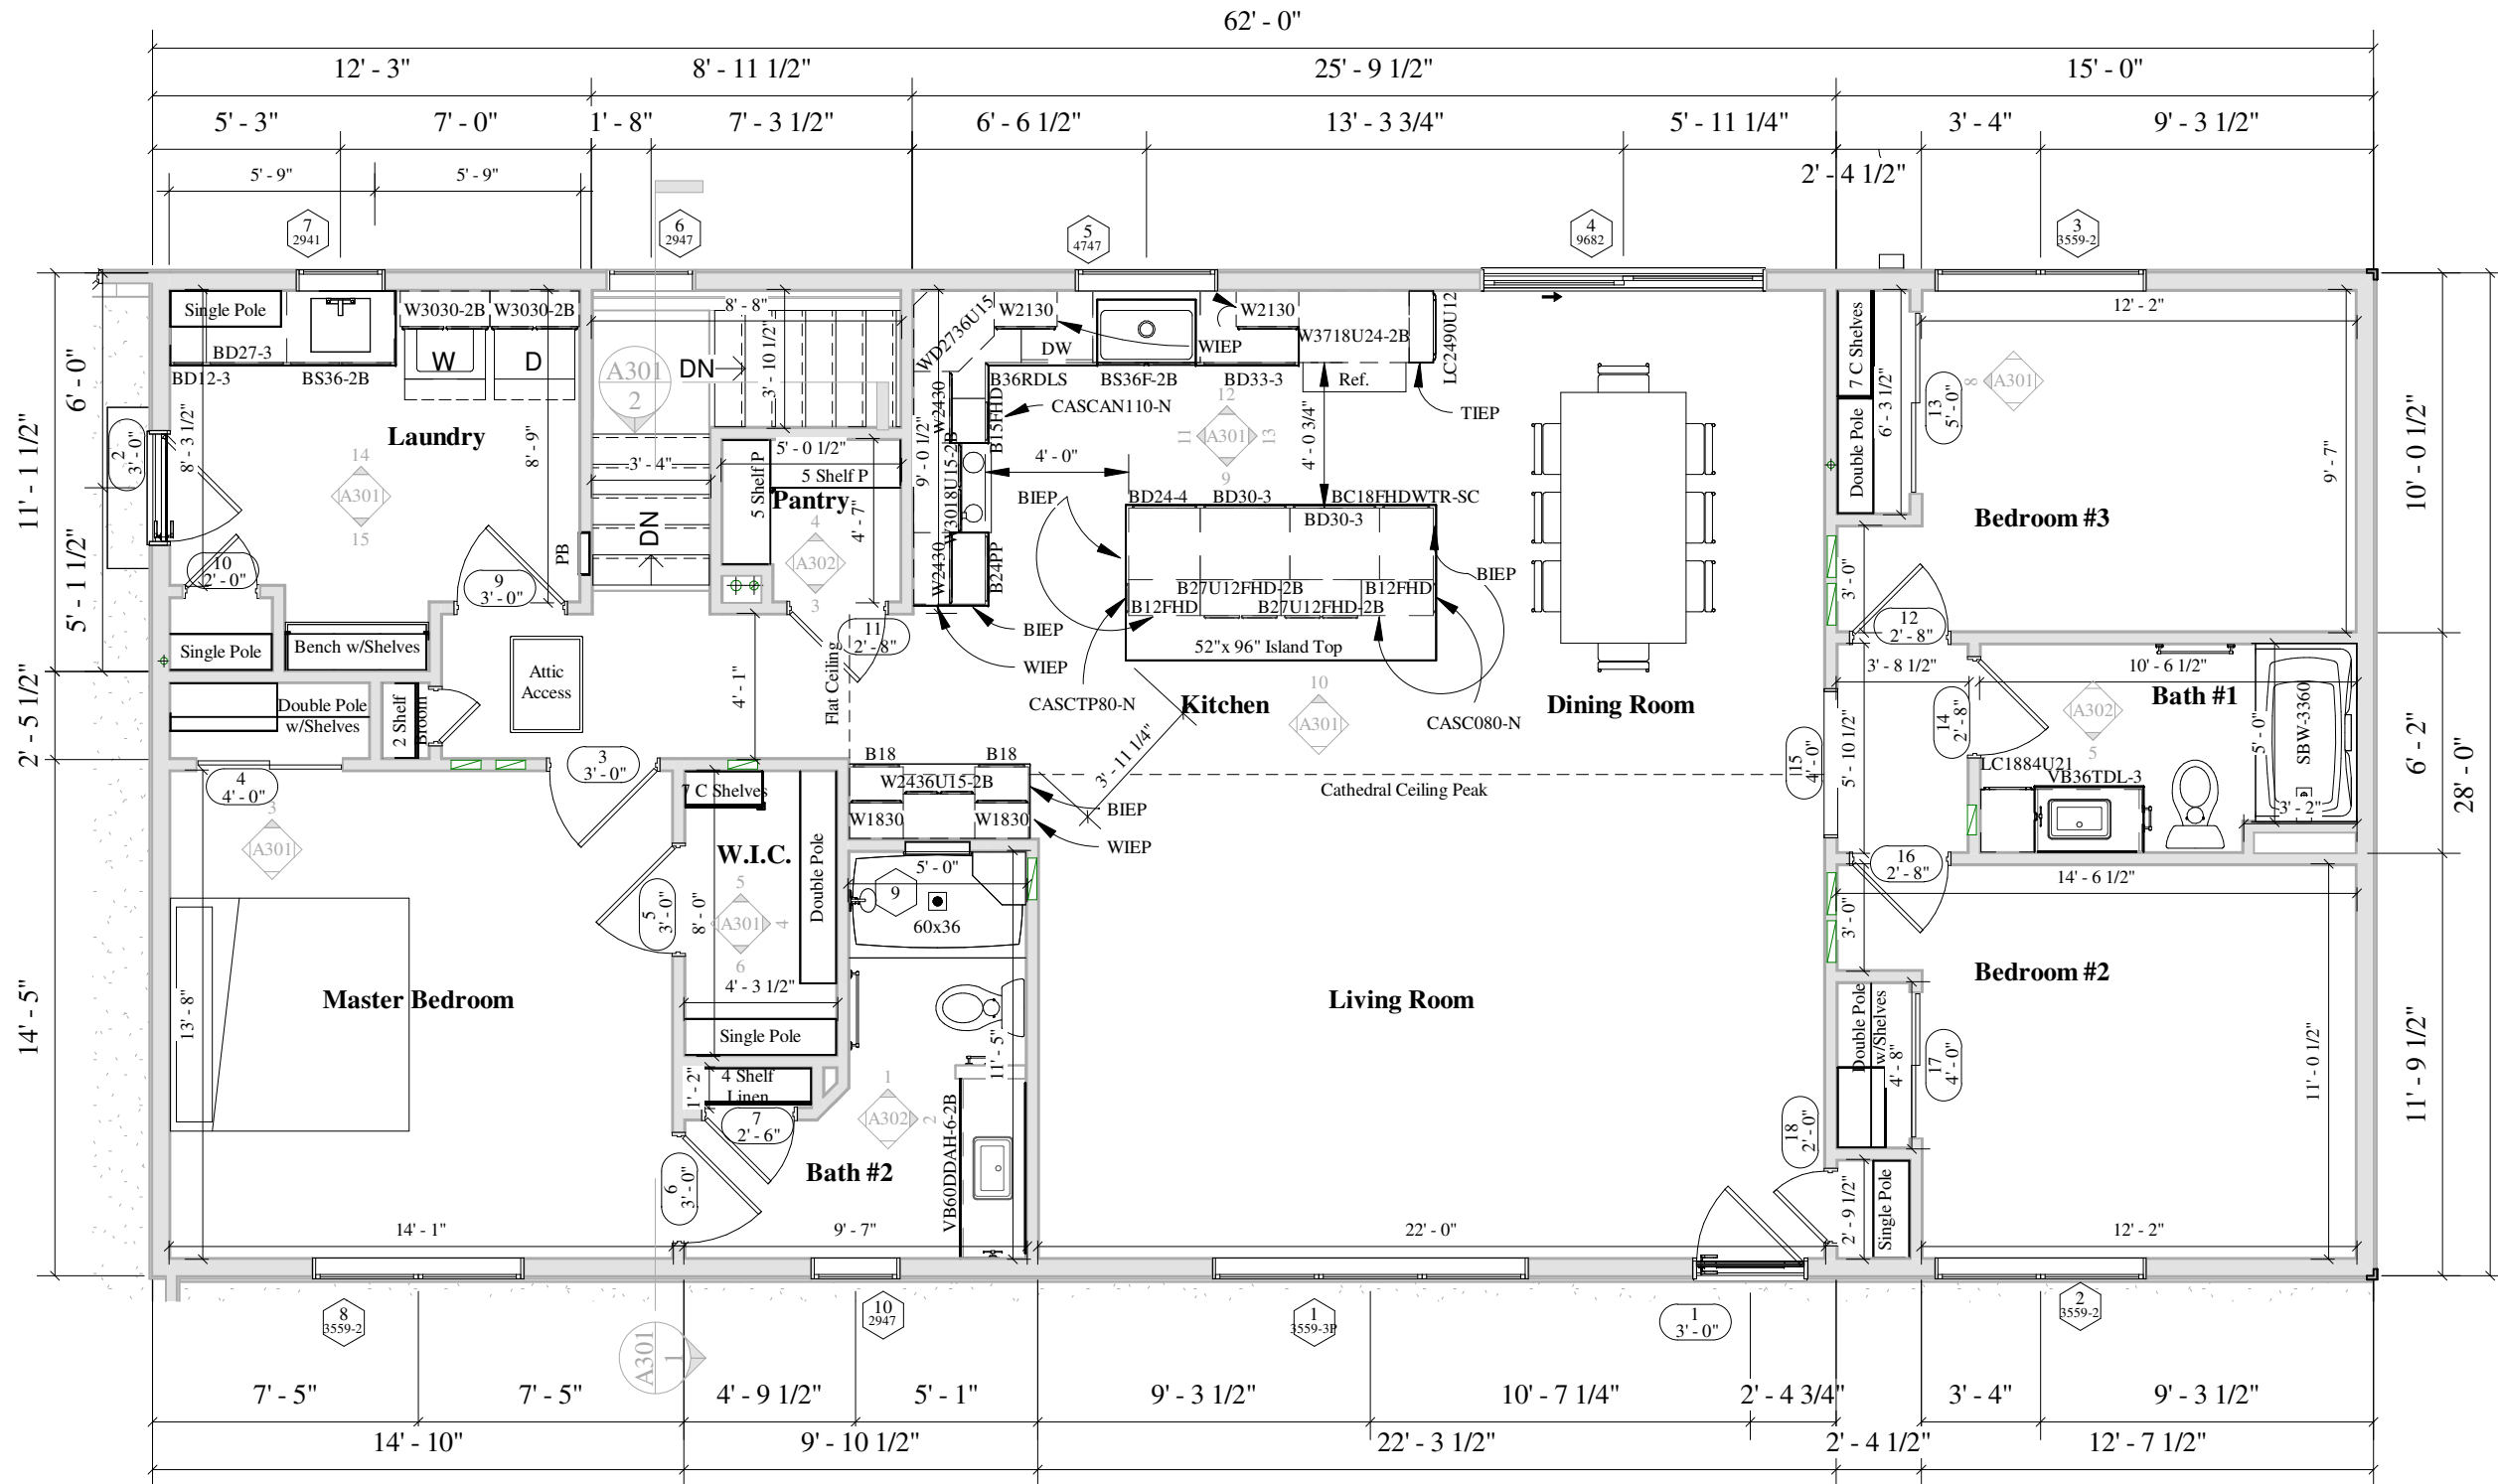

1 Floor Plan Module
3/16" = 1'-0"


The MCP3-25-1R Residence
Address: TBD
Supplier: WCH/Builder

BY	REVISION DATE / DESCRIPTION
PB	03/04/25 Draft v2
PB	03/06/25 Draft v3
PB	03/07/25 Draft v4
PB	03/12/25 Final or

Supplier: _____ Date: _____
 Supplier: _____ Date: _____
 Homeowner: _____ Date: _____
 Homeowner: _____ Date: _____



Plot: 3/12/2025 11:24:19 AM
 Scale: AS NOTED
 Ref: 6093
 PROJECT: 6118-C
 SHEET A100
 COPYRIGHT 2025

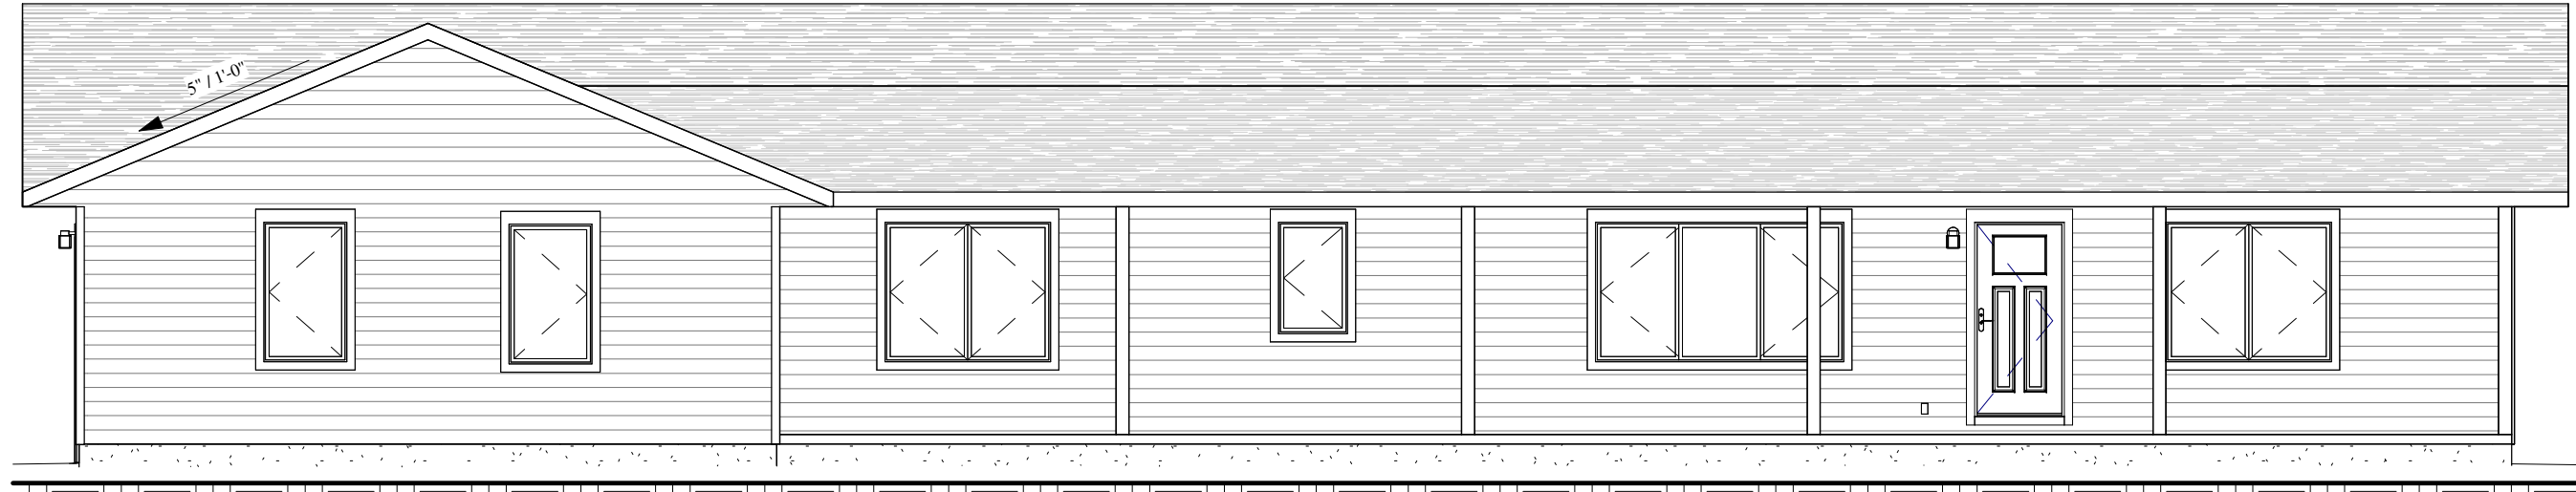

① Front
1 : 78



② Rear
1 : 78


BY	REVISION DATE / DESCRIPTION
PB	03/04/25 Draft v2
PB	03/06/25 Draft v3
PB	03/07/25 Draft v4
PB	03/12/25 Final or

Supplier: _____ Date: _____
 Homeowner: _____ Date: _____
 Homeowner: _____ Date: _____


The MCP3-25-1R Residence
 Address: TBD
 THE SUPPLIER AND HOMEOWNER HAVE REVIEWED AND APPROVED:
 PRELIMINARY. THE FLOORPLAN & SUBMITTED REVISIONS AS NOTED. Supplier: _____
 FLOORPLAN WILL BE FINALED UPON RECEIPT OF PRELIMINARY. Homeowner: _____
 FINAL: THE FINAL FLOORPLAN FOR PRODUCTION. Homeowner: _____



Plot: 3/12/2025 11:24:19 AM
 Scale: AS NOTED
 Ref: 6093
 PROJECT:
6118-C
 SHEET
A200
 COPYRIGHT 2025

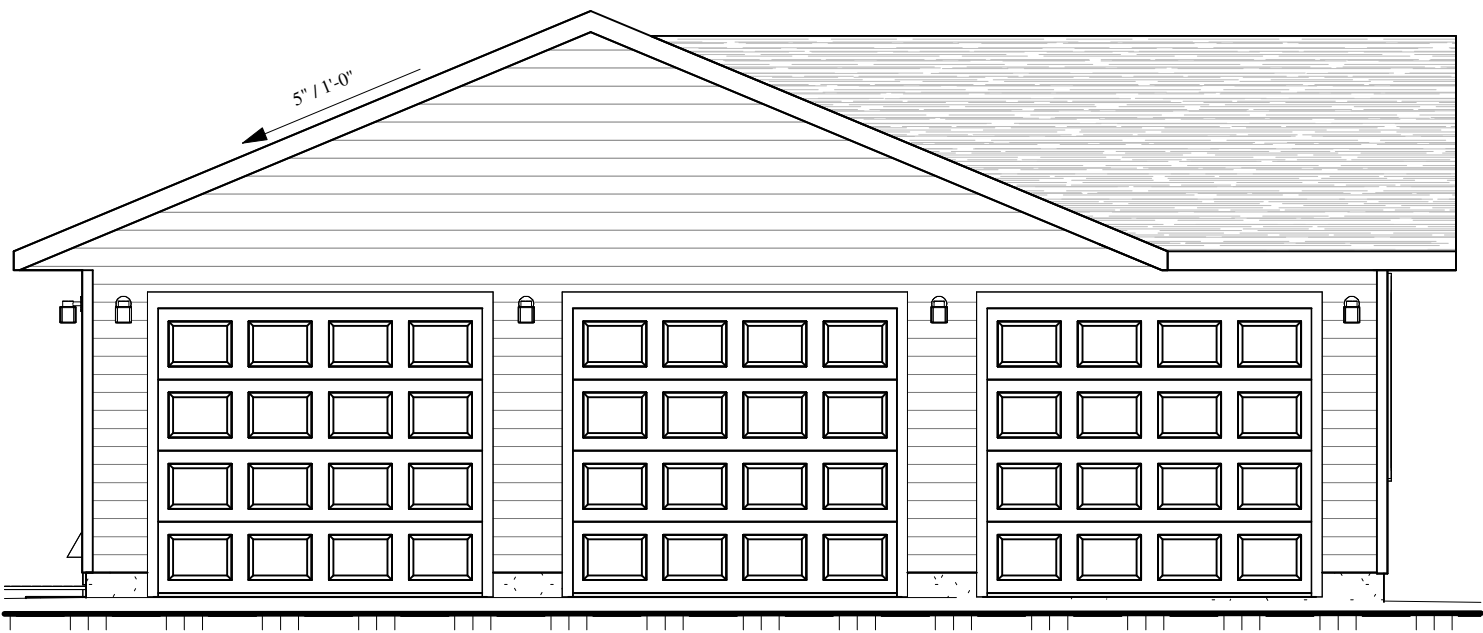

① Left
3/16" = 1'-0"

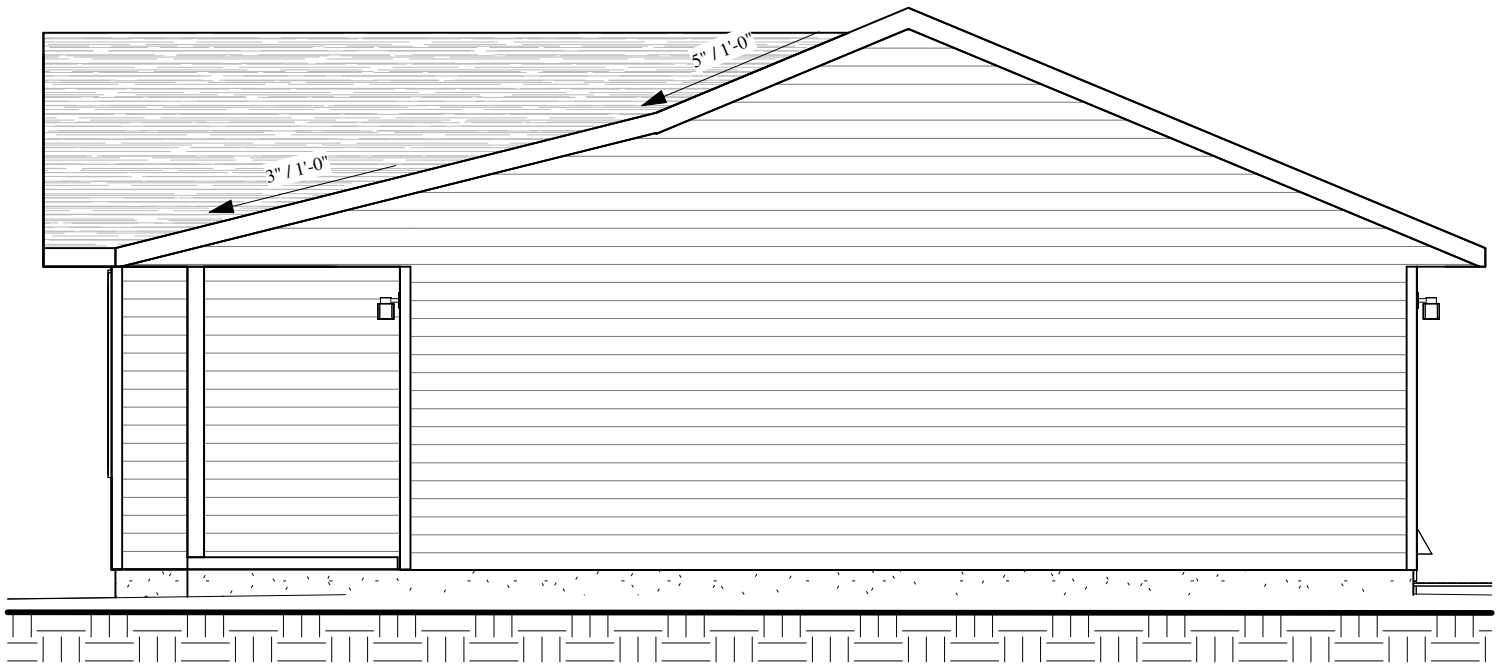

② Right
3/16" = 1'-0"












BY	REVISION DATE / DESCRIPTION
PB	03/04/25 Draft v2
PB	03/06/25 Draft v3
PB	03/07/25 Draft v4
PB	03/12/25 Final or

The MCP3-25-1R Residence
Address: TBD

Supplier: _____ Date: _____
Homeowner: _____ Date: _____
Homeowner: _____ Date: _____

WARD CRAFT HOMES
1-888-927-3272 (TOLL FREE)

Plot: 3/12/2025 11:24:20 AM
Scale: AS NOTED
Ref: 6093
PROJECT: 6118-C
SHEET A201
COPYRIGHT 2025

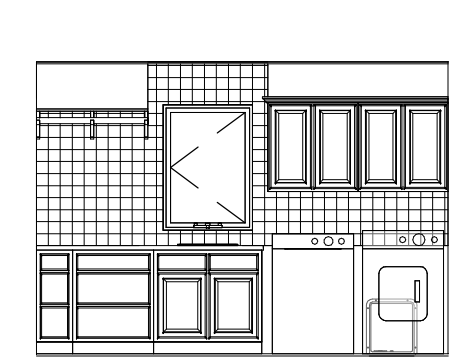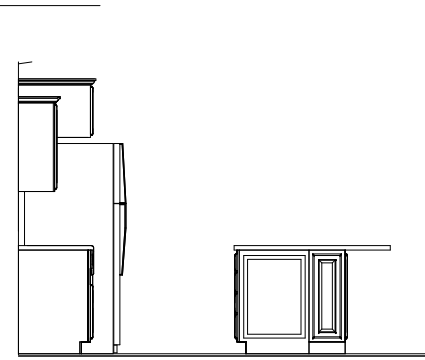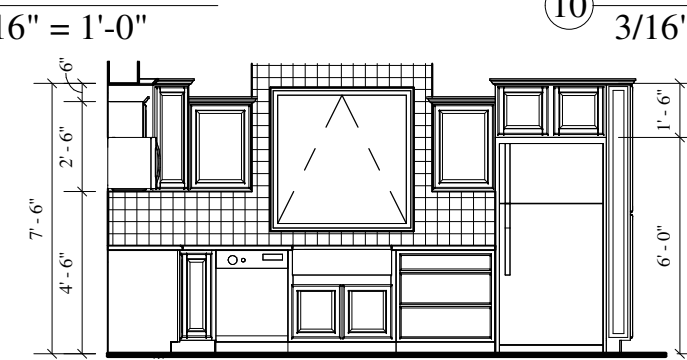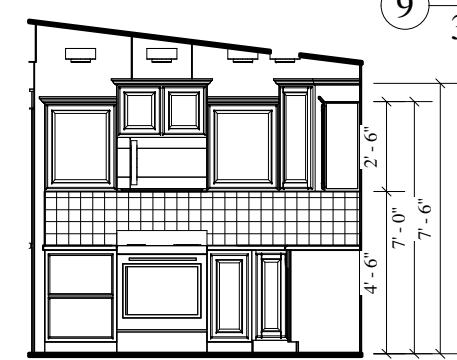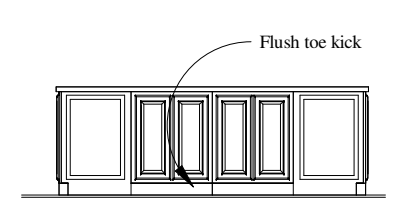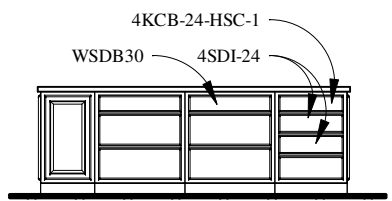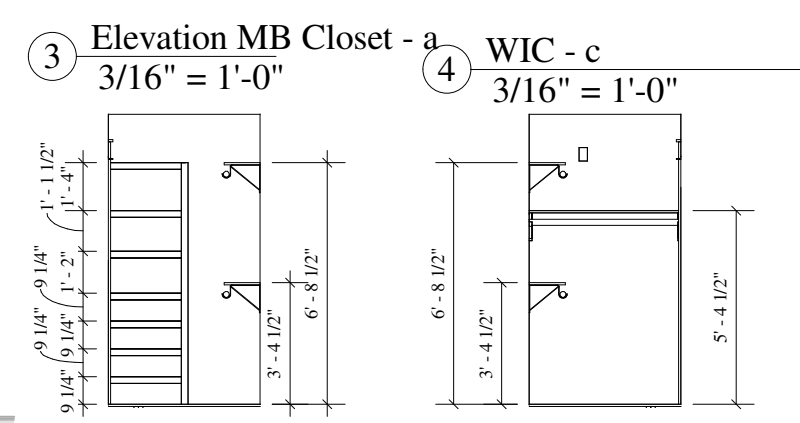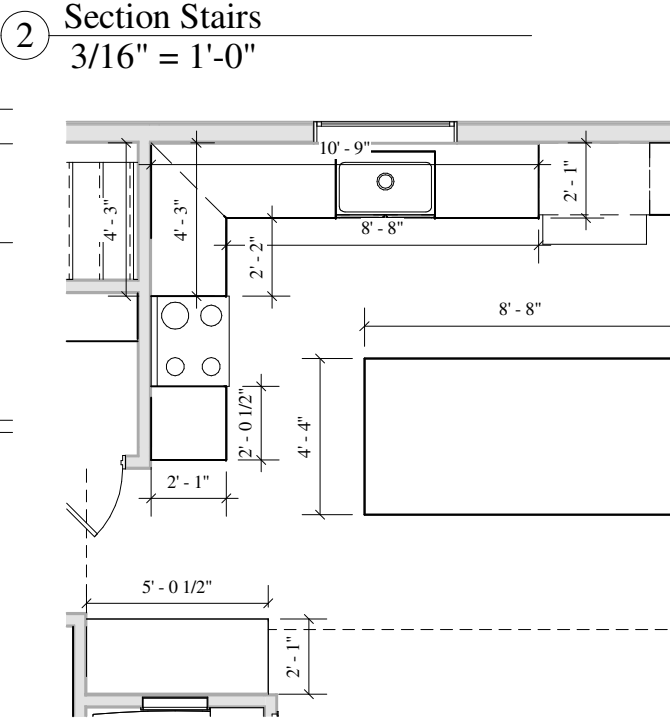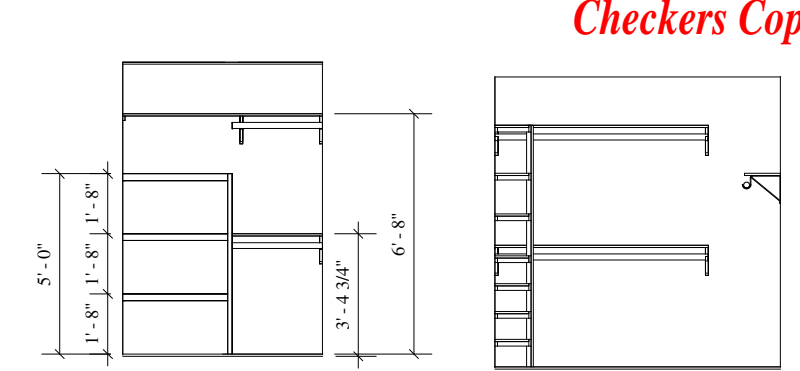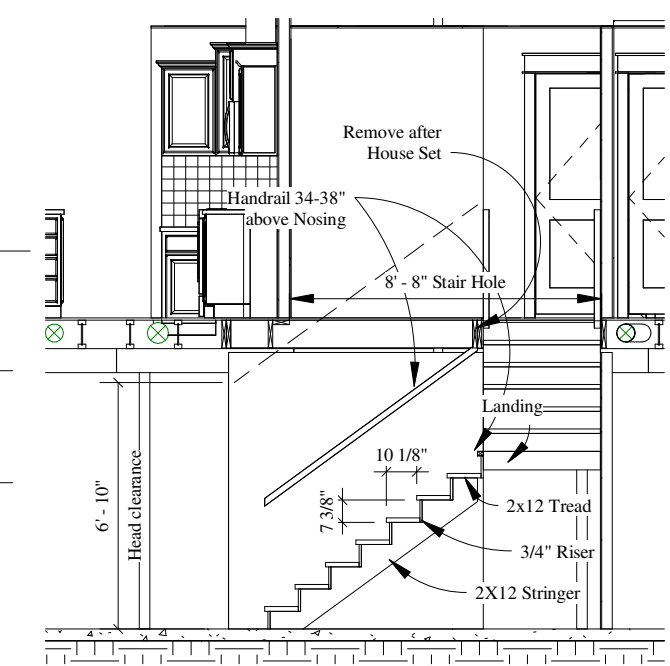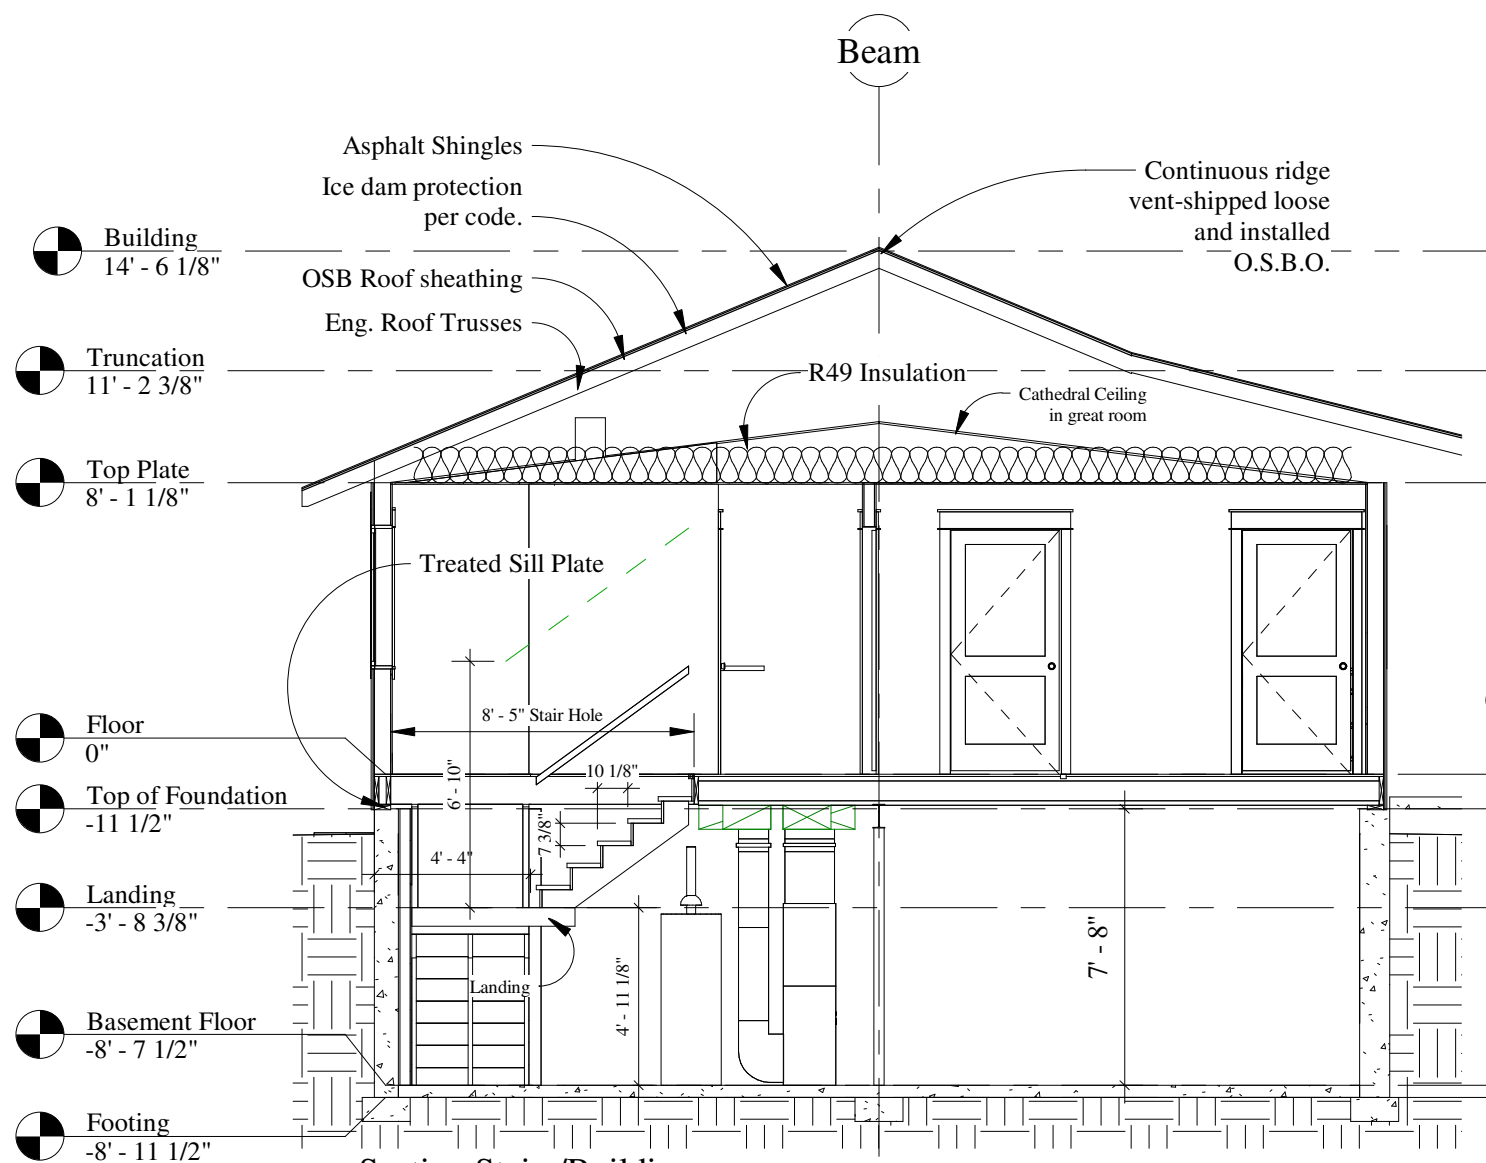

REVISION DATE / DESCRIPTION
 BY: PB 03/04/25 Draft v2
 PB 03/06/25 Draft v3
 PB 03/07/25 Draft v4
 PB 03/12/25 Final or








The MCP3-25-1R Residence
 Address: TBD

THE SUPPLIER AND HOMEOWNER HAVE REVIEWED AND APPROVED: PRELIMINARY. THE FLOORPLAN & SUBMITTED REVISIONS AS NOTED. FLOORPLAN WILL BE FINALED UPON RECEIPT OF PRELIMINARY. Homeowner: Homeowner: FINAL: THE FINAL FLOORPLAN FOR PRODUCTION.

WARD CRAFT HOMES
 1-888-927-3272 (TOLL FREE)

Plot: 3/12/2025 11:24:21 AM
 Scale: AS NOTED
 Ref: 6093
 PROJECT: 6118-C
 SHEET: **A301**
 COPYRIGHT 2025

WCH/Builder
 Supplier: Date: Date: Date:

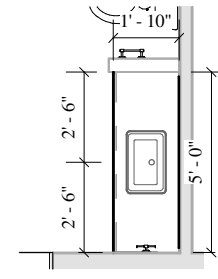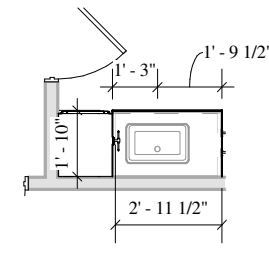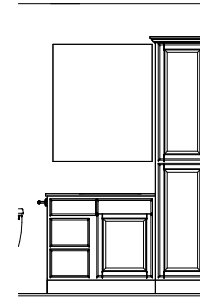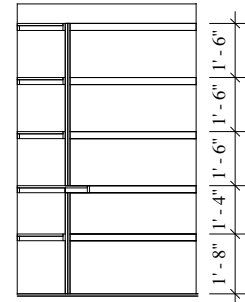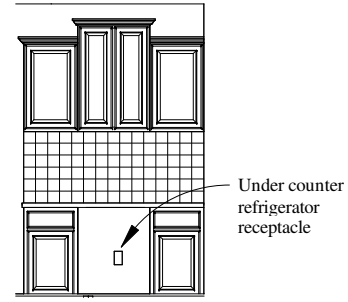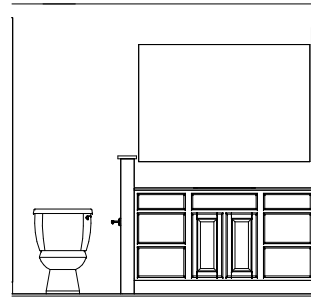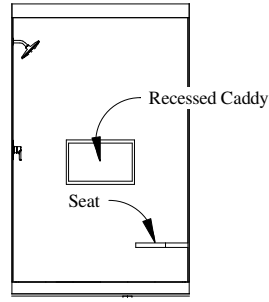

① Bath 2 - d
3/16" = 1'-0"

② Bath 2 - a
3/16" = 1'-0"

③ Elevation Hallway Cabinets - a
3/16" = 1'-0"

④ Pantry - c
3/16" = 1'-0"

⑤ Bath1 - d
3/16" = 1'-0"

⑥ C-Top Bath 1
3/16" = 1'-0"

⑦ C-Top Bath 2
3/16" = 1'-0"

WCH/Builder

The MCP3-25-1R Residence
Address: TBD




Plot: 3/12/2025 11:24:21 AM
Scale: AS NOTED
Ref: 6093
PROJECT: 6118-C
SHEET A302
COPYRIGHT 2025

BY	REVISION DATE / DESCRIPTION
PB	03/04/25 Draft v2
PB	03/06/25 Draft v3
PB	03/07/25 Draft v4
PB	03/12/25 Final or

Supplier: _____ Date: _____
Homeowner: _____ Date: _____
Homeowner: _____ Date: _____

THE SUPPLIER AND HOMEOWNER HAVE REVIEWED AND APPROVED: _____
PRELIMINARY. THE FLOORPLAN & SUBMITTED REVISIONS AS NOTED. Supplier: _____
FLOORPLAN WILL BE FINALED UPON RECEIPT OF PRELIMINARY. Homeowner: _____
FINAL: THE FINAL FLOORPLAN FOR PRODUCTION. Homeowner: _____

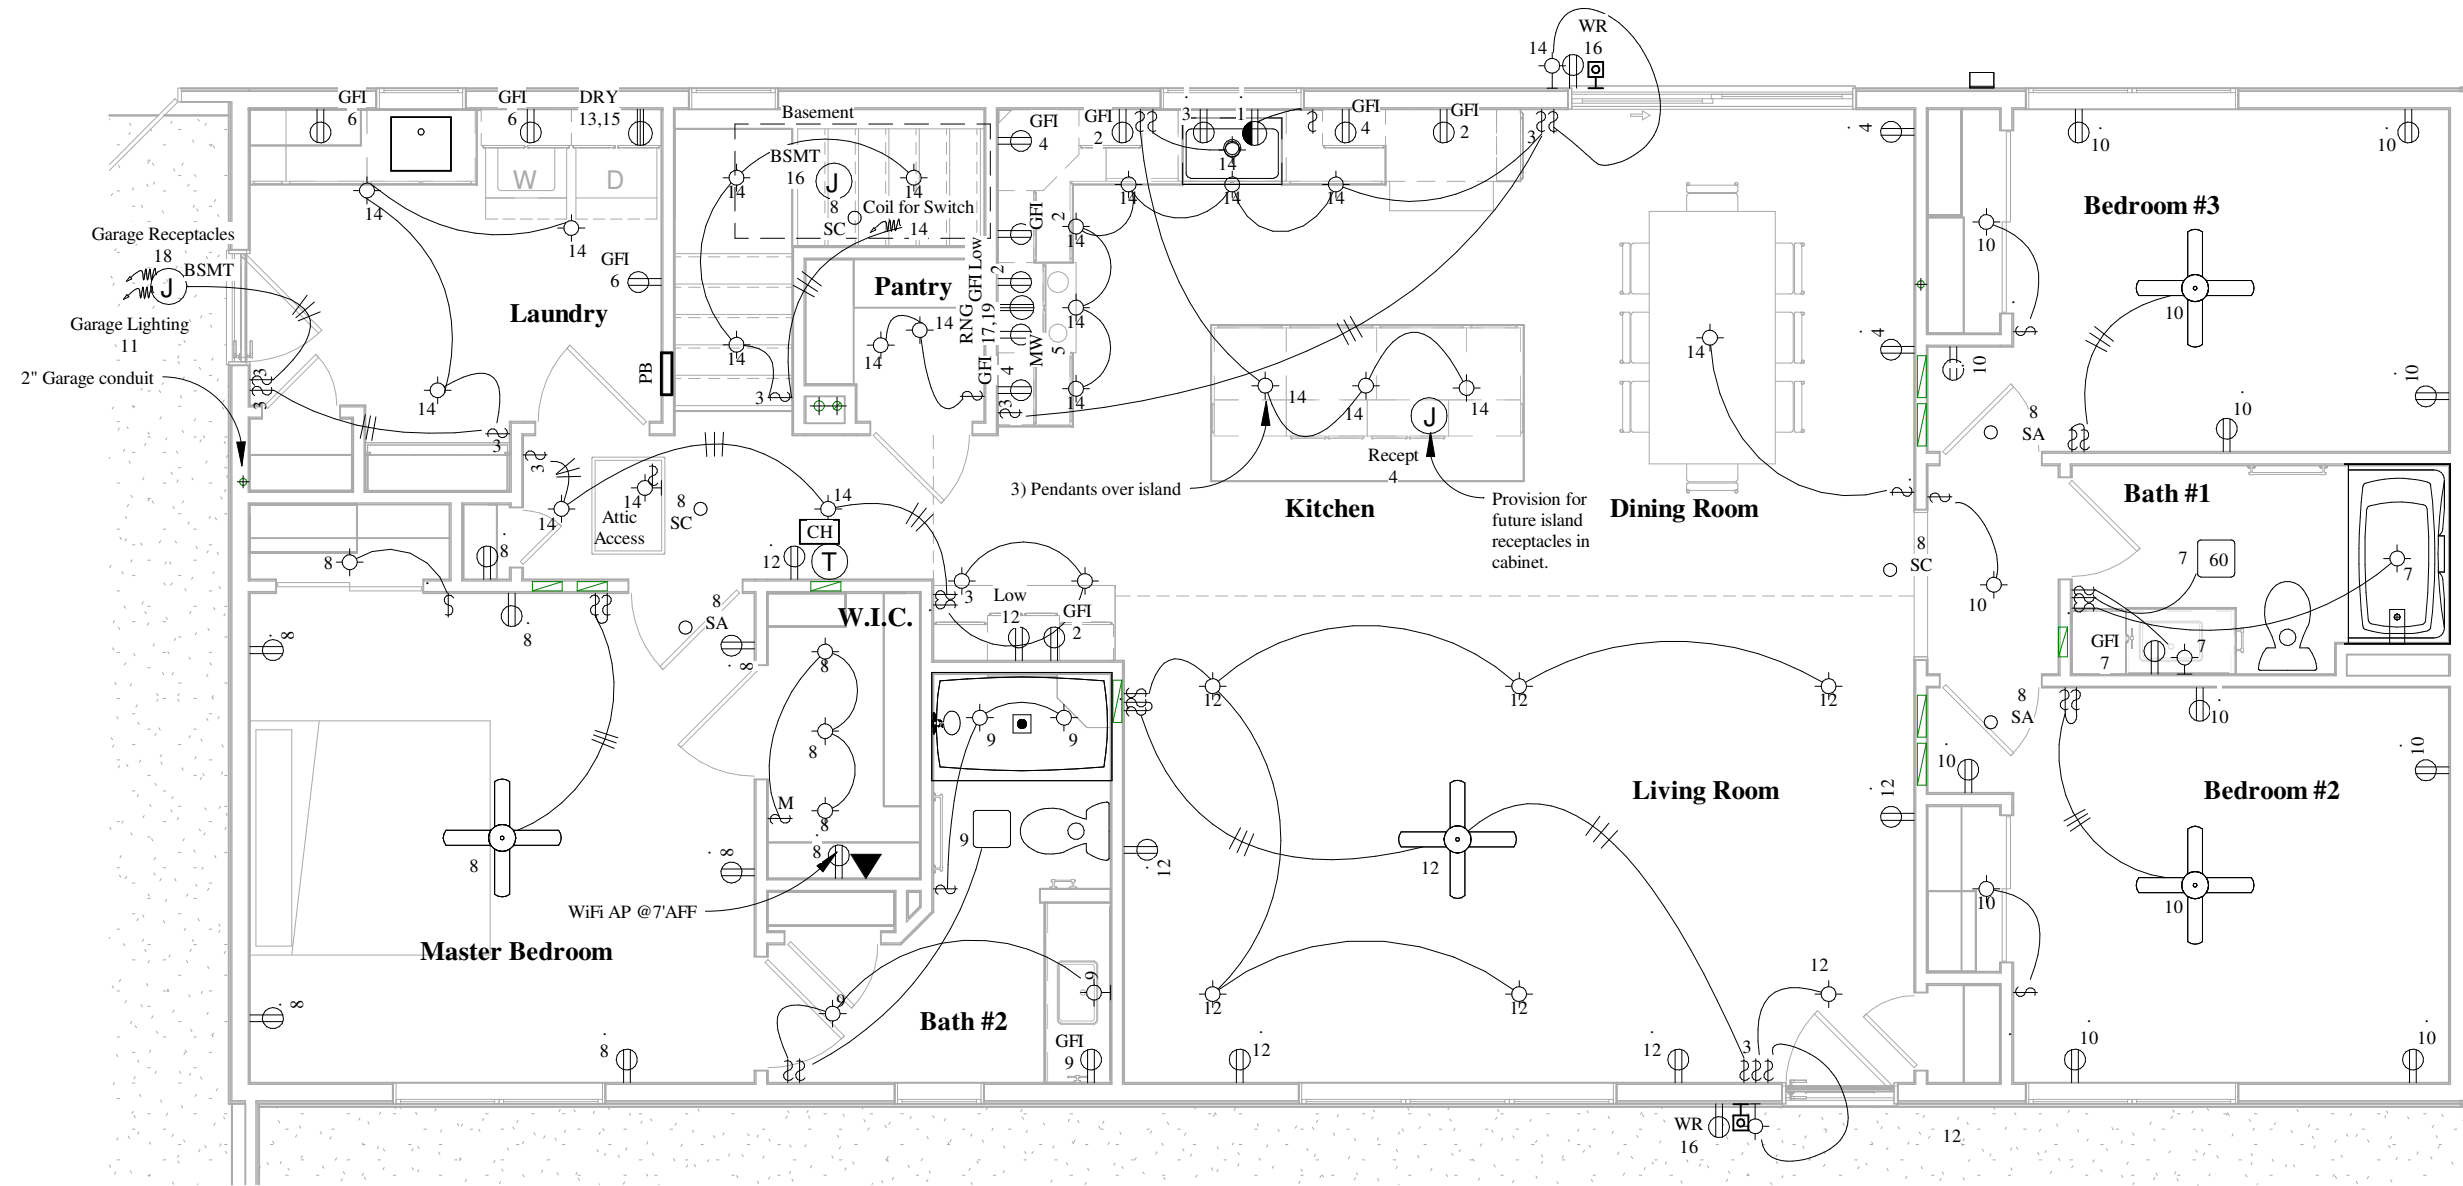

1 Power and Lighting
3/16" = 1'-0"

BY	REVISION DATE / DESCRIPTION
PB	03/04/25 Draft v2
PB	03/06/25 Draft v3
PB	03/07/25 Draft v4
PB	03/12/25 Final or

WCH/Builder
Supplier

The MCP3-25-1R Residence
Address: TBD

THE SUPPLIER AND HOMEOWNER HAVE REVIEWED AND APPROVED: PRELIMINARY. THE FLOORPLAN & SUBMITTED REVISIONS AS NOTED. SUPPLIER: _____ Date: _____
 FLOORPLAN WILL BE FINALED UPON RECEIPT OF PRELIMINARY. HOMEOWNER: _____ Date: _____
 FINAL: THE FINAL FLOORPLAN FOR PRODUCTION. HOMEOWNER: _____ Date: _____



Plot: 3/12/2025 11:24:22 AM
 Scale: AS NOTED
 Ref: 6093
 PROJECT: 6118-C
 SHEET: E100
 COPYRIGHT 2025