



① Floor Plan Module  
3/16" = 1'-0"

<b>The WHT-25-1R Residence</b>		<b>WCH/Builder</b>	
Address: TBD		Supplier:	
THE SUPPLIER AND HOMEOWNER HAVE REVIEWED AND APPROVED: PRELIMINARY. THE FLOORPLAN & SUBMITTED REVISIONS AS NOTED.		Date:	
FLOORPLAN WILL BE FINALED UPON RECEIPT OF PRELIMINARY.		Date:	
FINAL: THE FINAL FLOORPLAN FOR PRODUCTION.		Date:	
Homeowner:		Homeowner:	
Supplier:		Supplier:	
BY: PB 04/15/25 2nd Prelim cc		BY: PB 04/15/25 2nd Prelim cc	
PB 04/18/25 Final cc		PB 04/18/25 Final cc	
PB 04/29/25 Final		PB 04/29/25 Final	
Plot: 4/29/2025 9:35:08 AM		Plot: 4/29/2025 9:35:08 AM	
Scale: AS NOTED		Scale: AS NOTED	
Ref: zjones 6093		Ref: zjones 6093	
PROJECT: 6119-C		PROJECT: 6119-C	
SHEET A100		SHEET A100	
COPYRIGHT 2025		COPYRIGHT 2025	



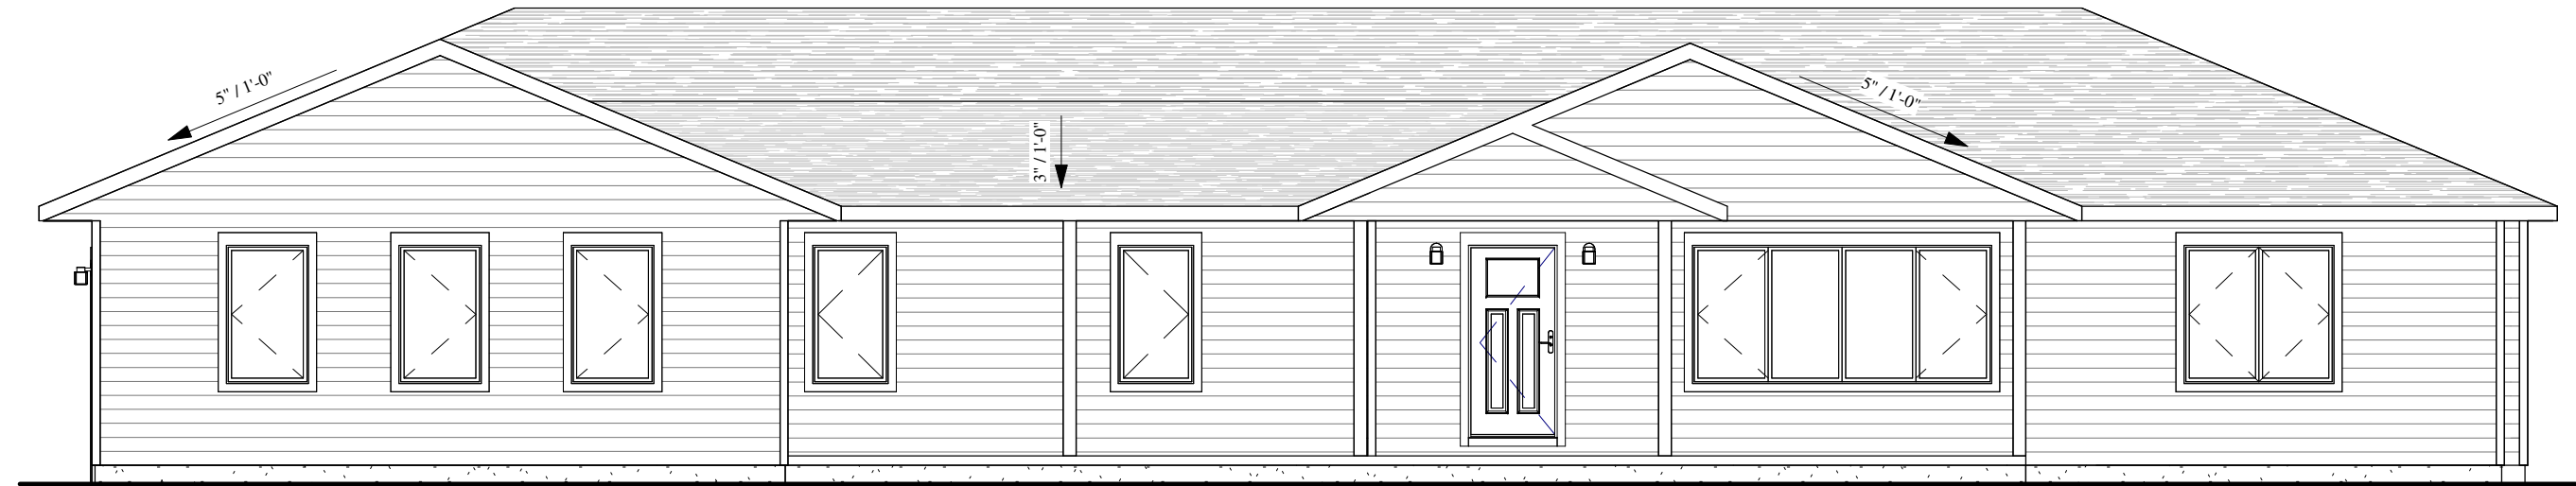

① Front  
1 : 78

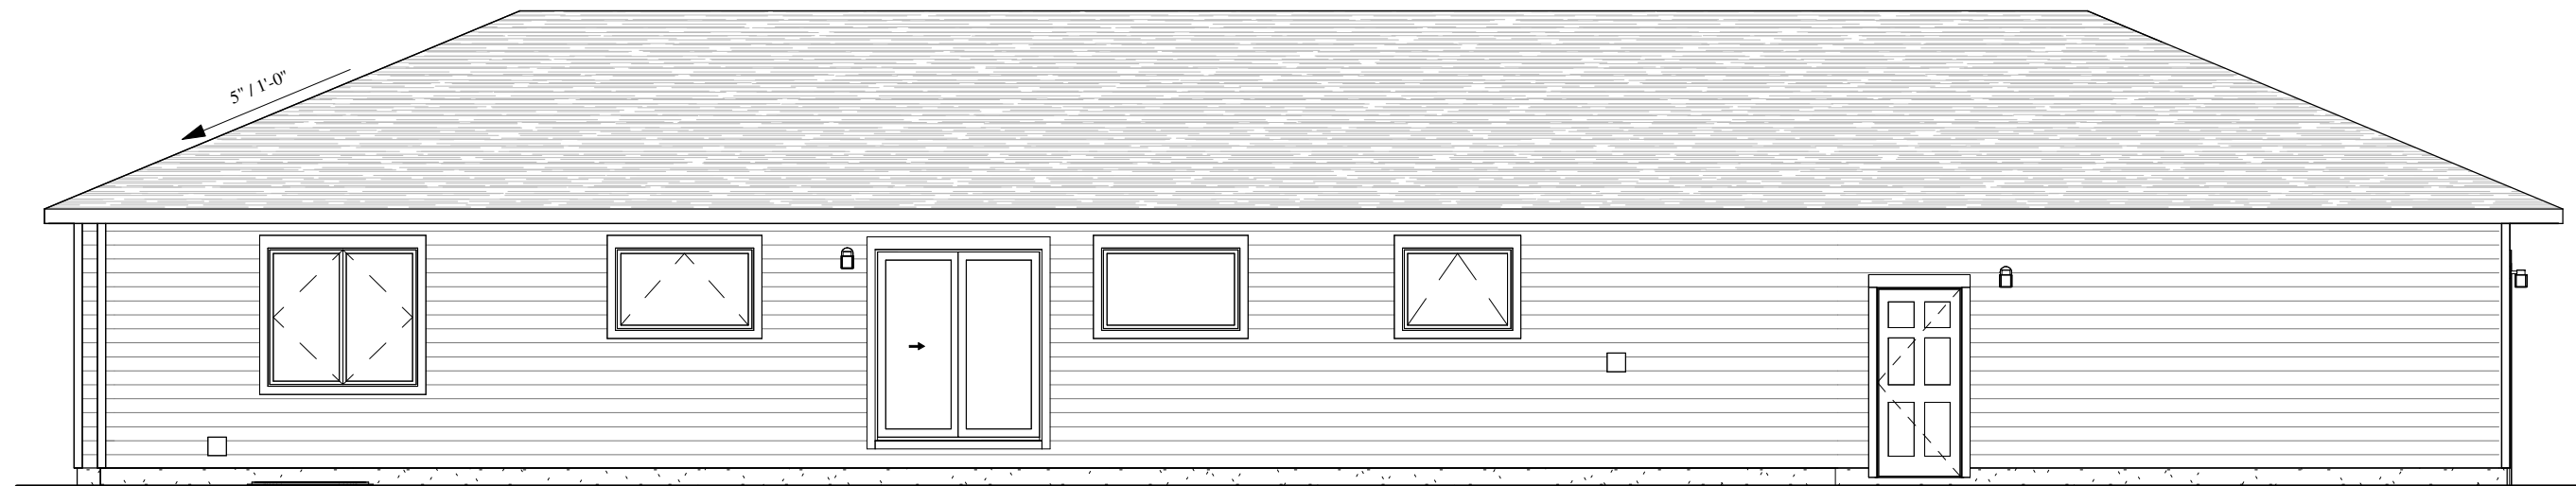

② Rear  
1 : 78










BY	REVISION DATE / DESCRIPTION
PB	04/15/25 2nd Prelim cc
PB	04/18/25 Final cc
PB	04/29/25 Final

Supplier: \_\_\_\_\_ Date: \_\_\_\_\_  
 Supplier: \_\_\_\_\_ Date: \_\_\_\_\_  
 Supplier: \_\_\_\_\_ Date: \_\_\_\_\_


**The WHT-25-1R Residence**  
 Address: TBD  
 THE SUPPLIER AND HOMEOWNER HAVE REVIEWED AND APPROVED:  
 PRELIMINARY. THE FLOORPLAN & SUBMITTED REVISIONS AS NOTED. Supplier: \_\_\_\_\_ Homeowner: \_\_\_\_\_  
 FLOORPLAN WILL BE FINALED UPON RECEIPT OF PRELIMINARY. Homeowner: \_\_\_\_\_  
 FINAL: THE FINAL FLOORPLAN FOR PRODUCTION. Homeowner: \_\_\_\_\_




Plot: 4/29/2025 9:35:09 AM  
 Scale: AS NOTED  
 Ref: zjones 6093  
 PROJECT:  
**6119-C**  
 SHEET  
**A200**  
 COPYRIGHT 2025

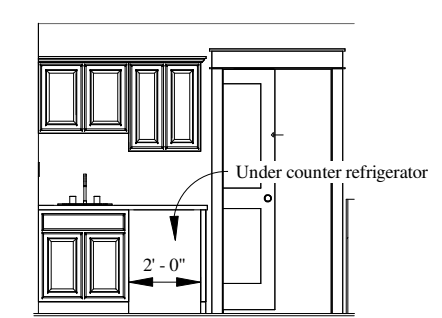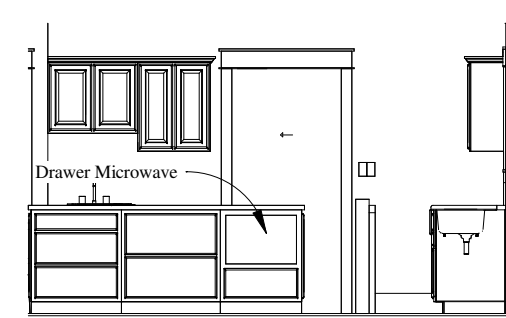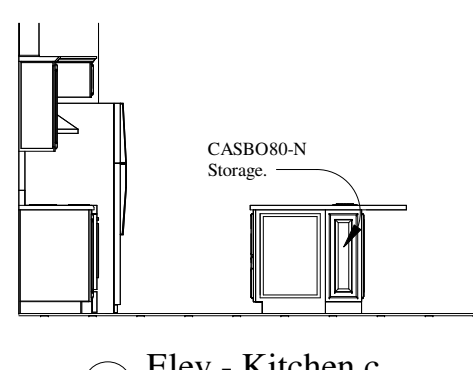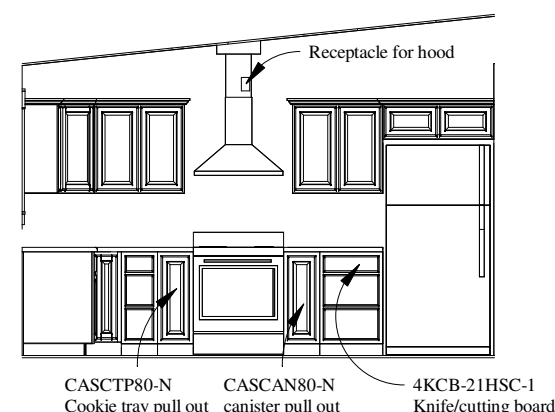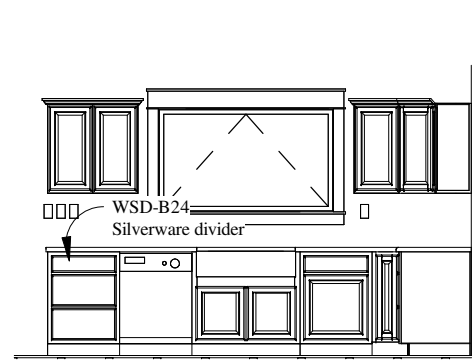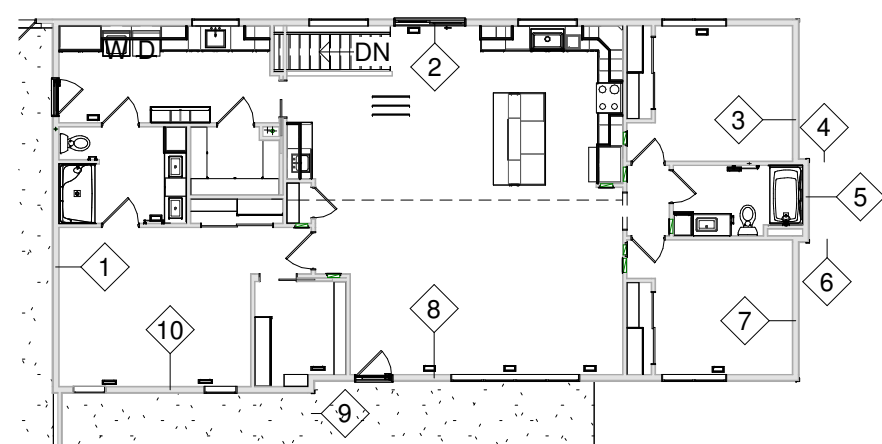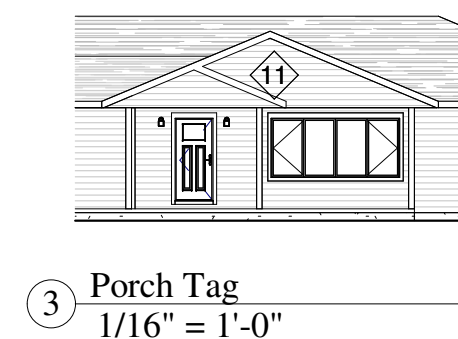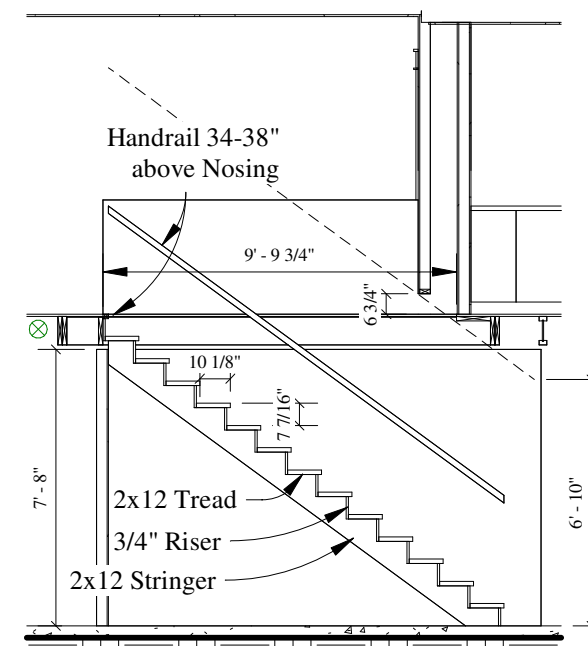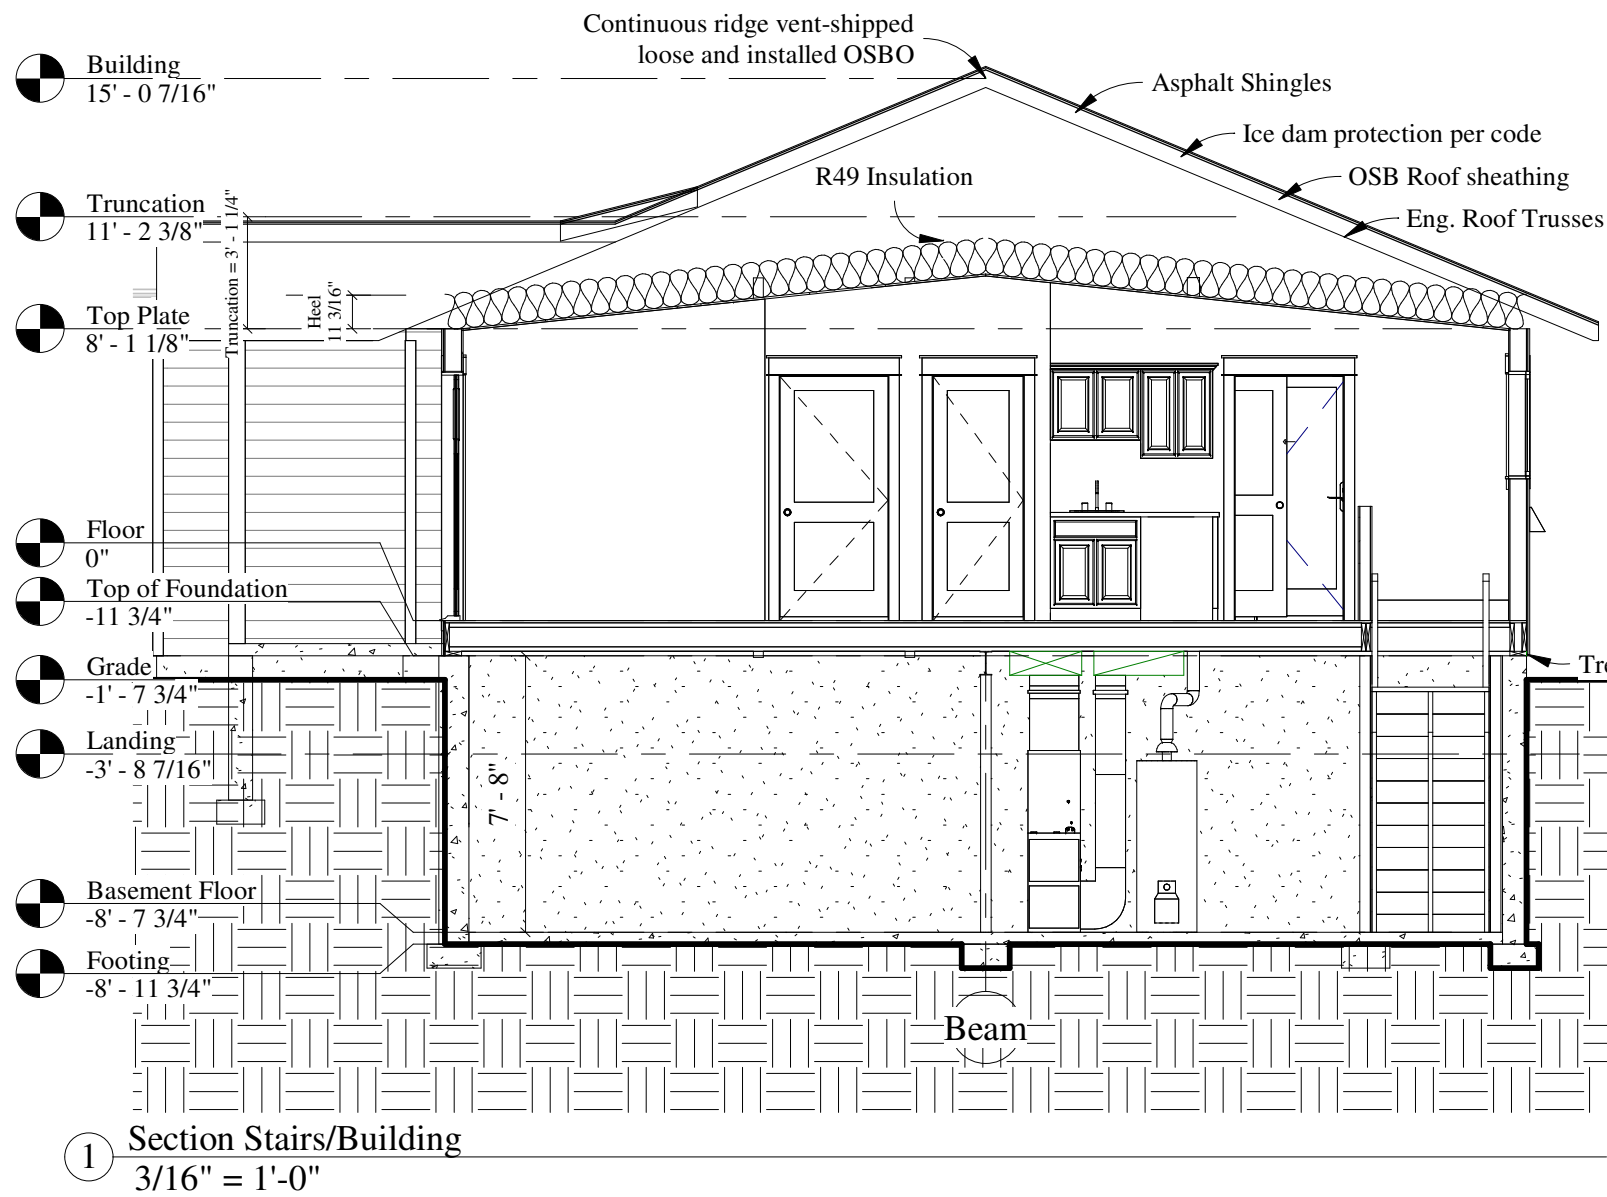


BY	REVISION DATE / DESCRIPTION
PB	04/15/25 2nd Prelim cc
PB	04/18/25 Final cc
PB	04/29/25 Final
Supplier: _____ Date: _____	
Homeowner: _____ Date: _____	
Homeowner: _____ Date: _____	
The WHT-25-1R Residence	
Address: TBD	
THE SUPPLIER AND HOMEOWNER HAVE REVIEWED AND APPROVED: PRELIMINARY. THE FLOORPLAN & SUBMITTED REVISIONS AS NOTED.	
FLOORPLAN WILL BE FINALE UPON RECEIPT OF PRELIMINARY.	
FINAL: THE FINAL FLOORPLAN FOR PRODUCTION.	
Plot: 4/29/2025 9:35:10 AM	
Scale: AS NOTED	
Ref: zjones 6093	
PROJECT: 6119-C	
SHEET A301	
COPYRIGHT 2025	

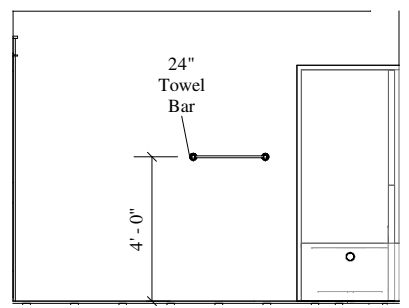


① Elev - Bath #1 a  
3/16" = 1'-0"

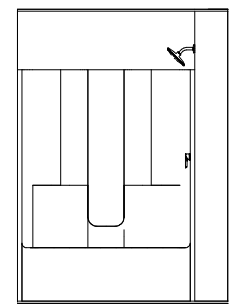


② Elev - Bath #1 b  
3/16" = 1'-0"

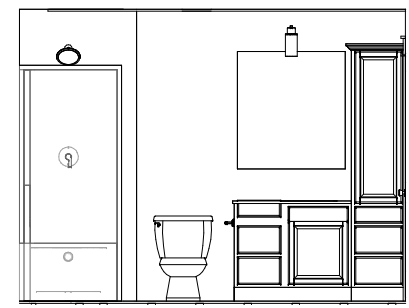


③ Elev - Bath #1 c  
3/16" = 1'-0"

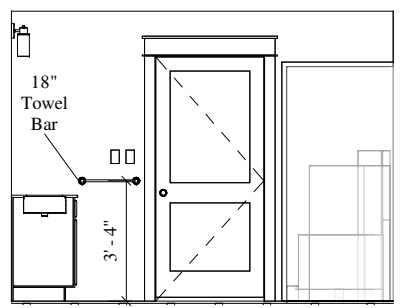


④ Elev - Bath #2 a  
3/16" = 1'-0"

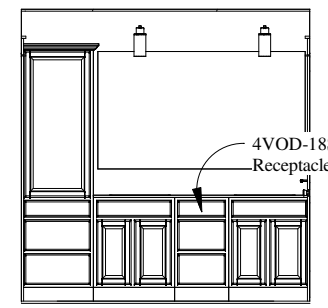


⑤ Elev - Bath #2 b  
3/16" = 1'-0"

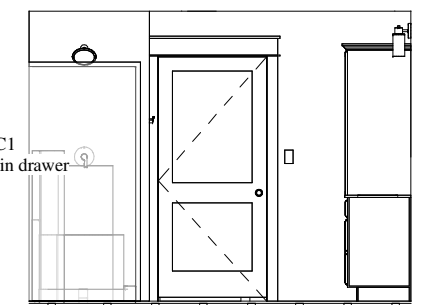


⑥ Elev - Bath #2 c  
3/16" = 1'-0"

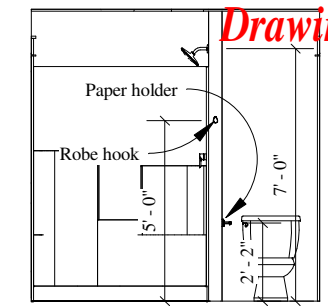


⑦ Elev - Bath #2 d  
3/16" = 1'-0"

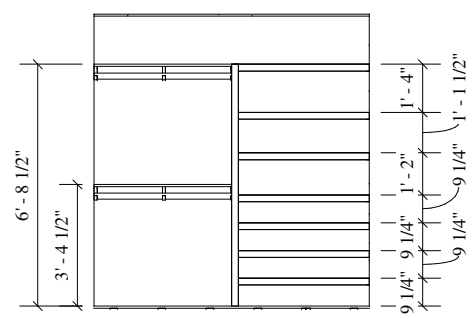


⑧ Elev - Shallow Master Closet a  
3/16" = 1'-0"

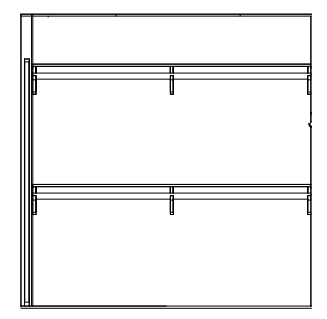


⑨ Elev - WIC b  
3/16" = 1'-0"

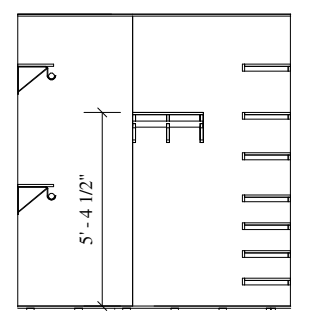


⑩ Elev - WIC c  
3/16" = 1'-0"

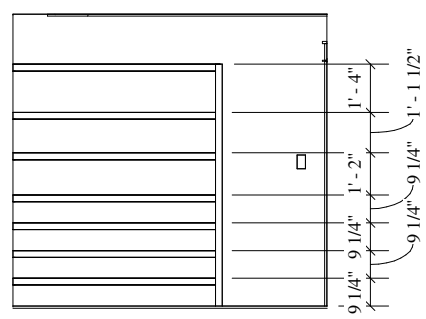


⑪ Elev - WIC d  
3/16" = 1'-0"

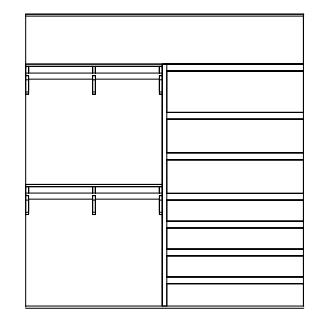


⑫ Elev - WIC #2 h1  
3/16" = 1'-0"

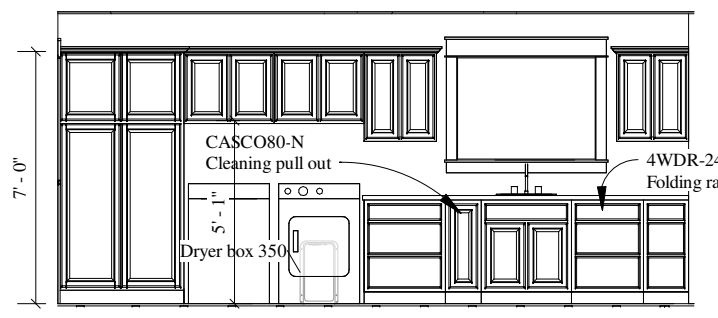


⑬ Elev - Laundry a  
3/16" = 1'-0"

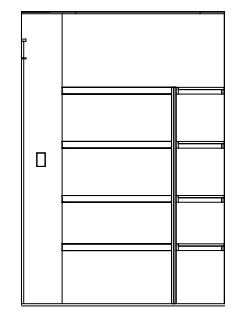


⑭ Elev - Pantry b  
3/16" = 1'-0"

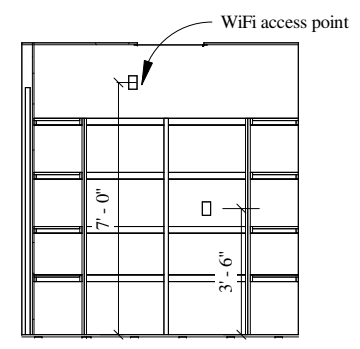


⑮ Elev - Pantry c  
3/16" = 1'-0"

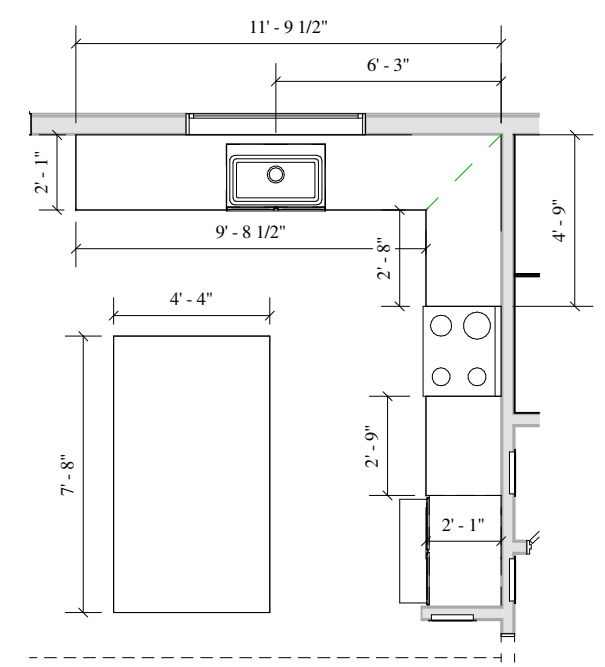

⑯ C-Top Kitchen/Island  
3/16" = 1'-0"

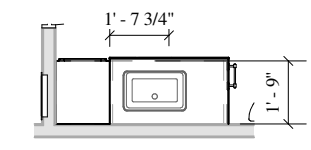

⑰ C-Top Bath #1  
3/16" = 1'-0"

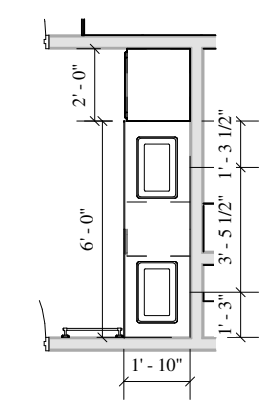

⑱ C-Top Bath #2  
3/16" = 1'-0"

**The WHT-25-1R Residence**  
Address: TBD


**WCH/Builder**  
Supplier: \_\_\_\_\_ Date: \_\_\_\_\_

**WARDCRAFT HOMES**  
1-888-927-3272 (TOLL FREE)

BY	REVISION DATE / DESCRIPTION
PB	04/15/25 2nd Prelim cc
PB	04/18/25 Final cc
PB	04/29/25 Final

Plot: 4/29/2025 9:35:11 AM  
Scale: AS NOTED  
Ref: zjones 6093  
PROJECT: 6119-C  
SHEET: A302  
COPYRIGHT 2025

THE SUPPLIER AND HOMEOWNER HAVE REVIEWED AND APPROVED: PRELIMINARY. THE FLOORPLAN & SUBMITTED REVISIONS AS NOTED. FLOORPLAN WILL BE FINALE UPON RECEIPT OF PRELIMINARY. Homeowner: \_\_\_\_\_ Date: \_\_\_\_\_  
FINAL: THE FINAL FLOORPLAN FOR PRODUCTION. Homeowner: \_\_\_\_\_ Date: \_\_\_\_\_

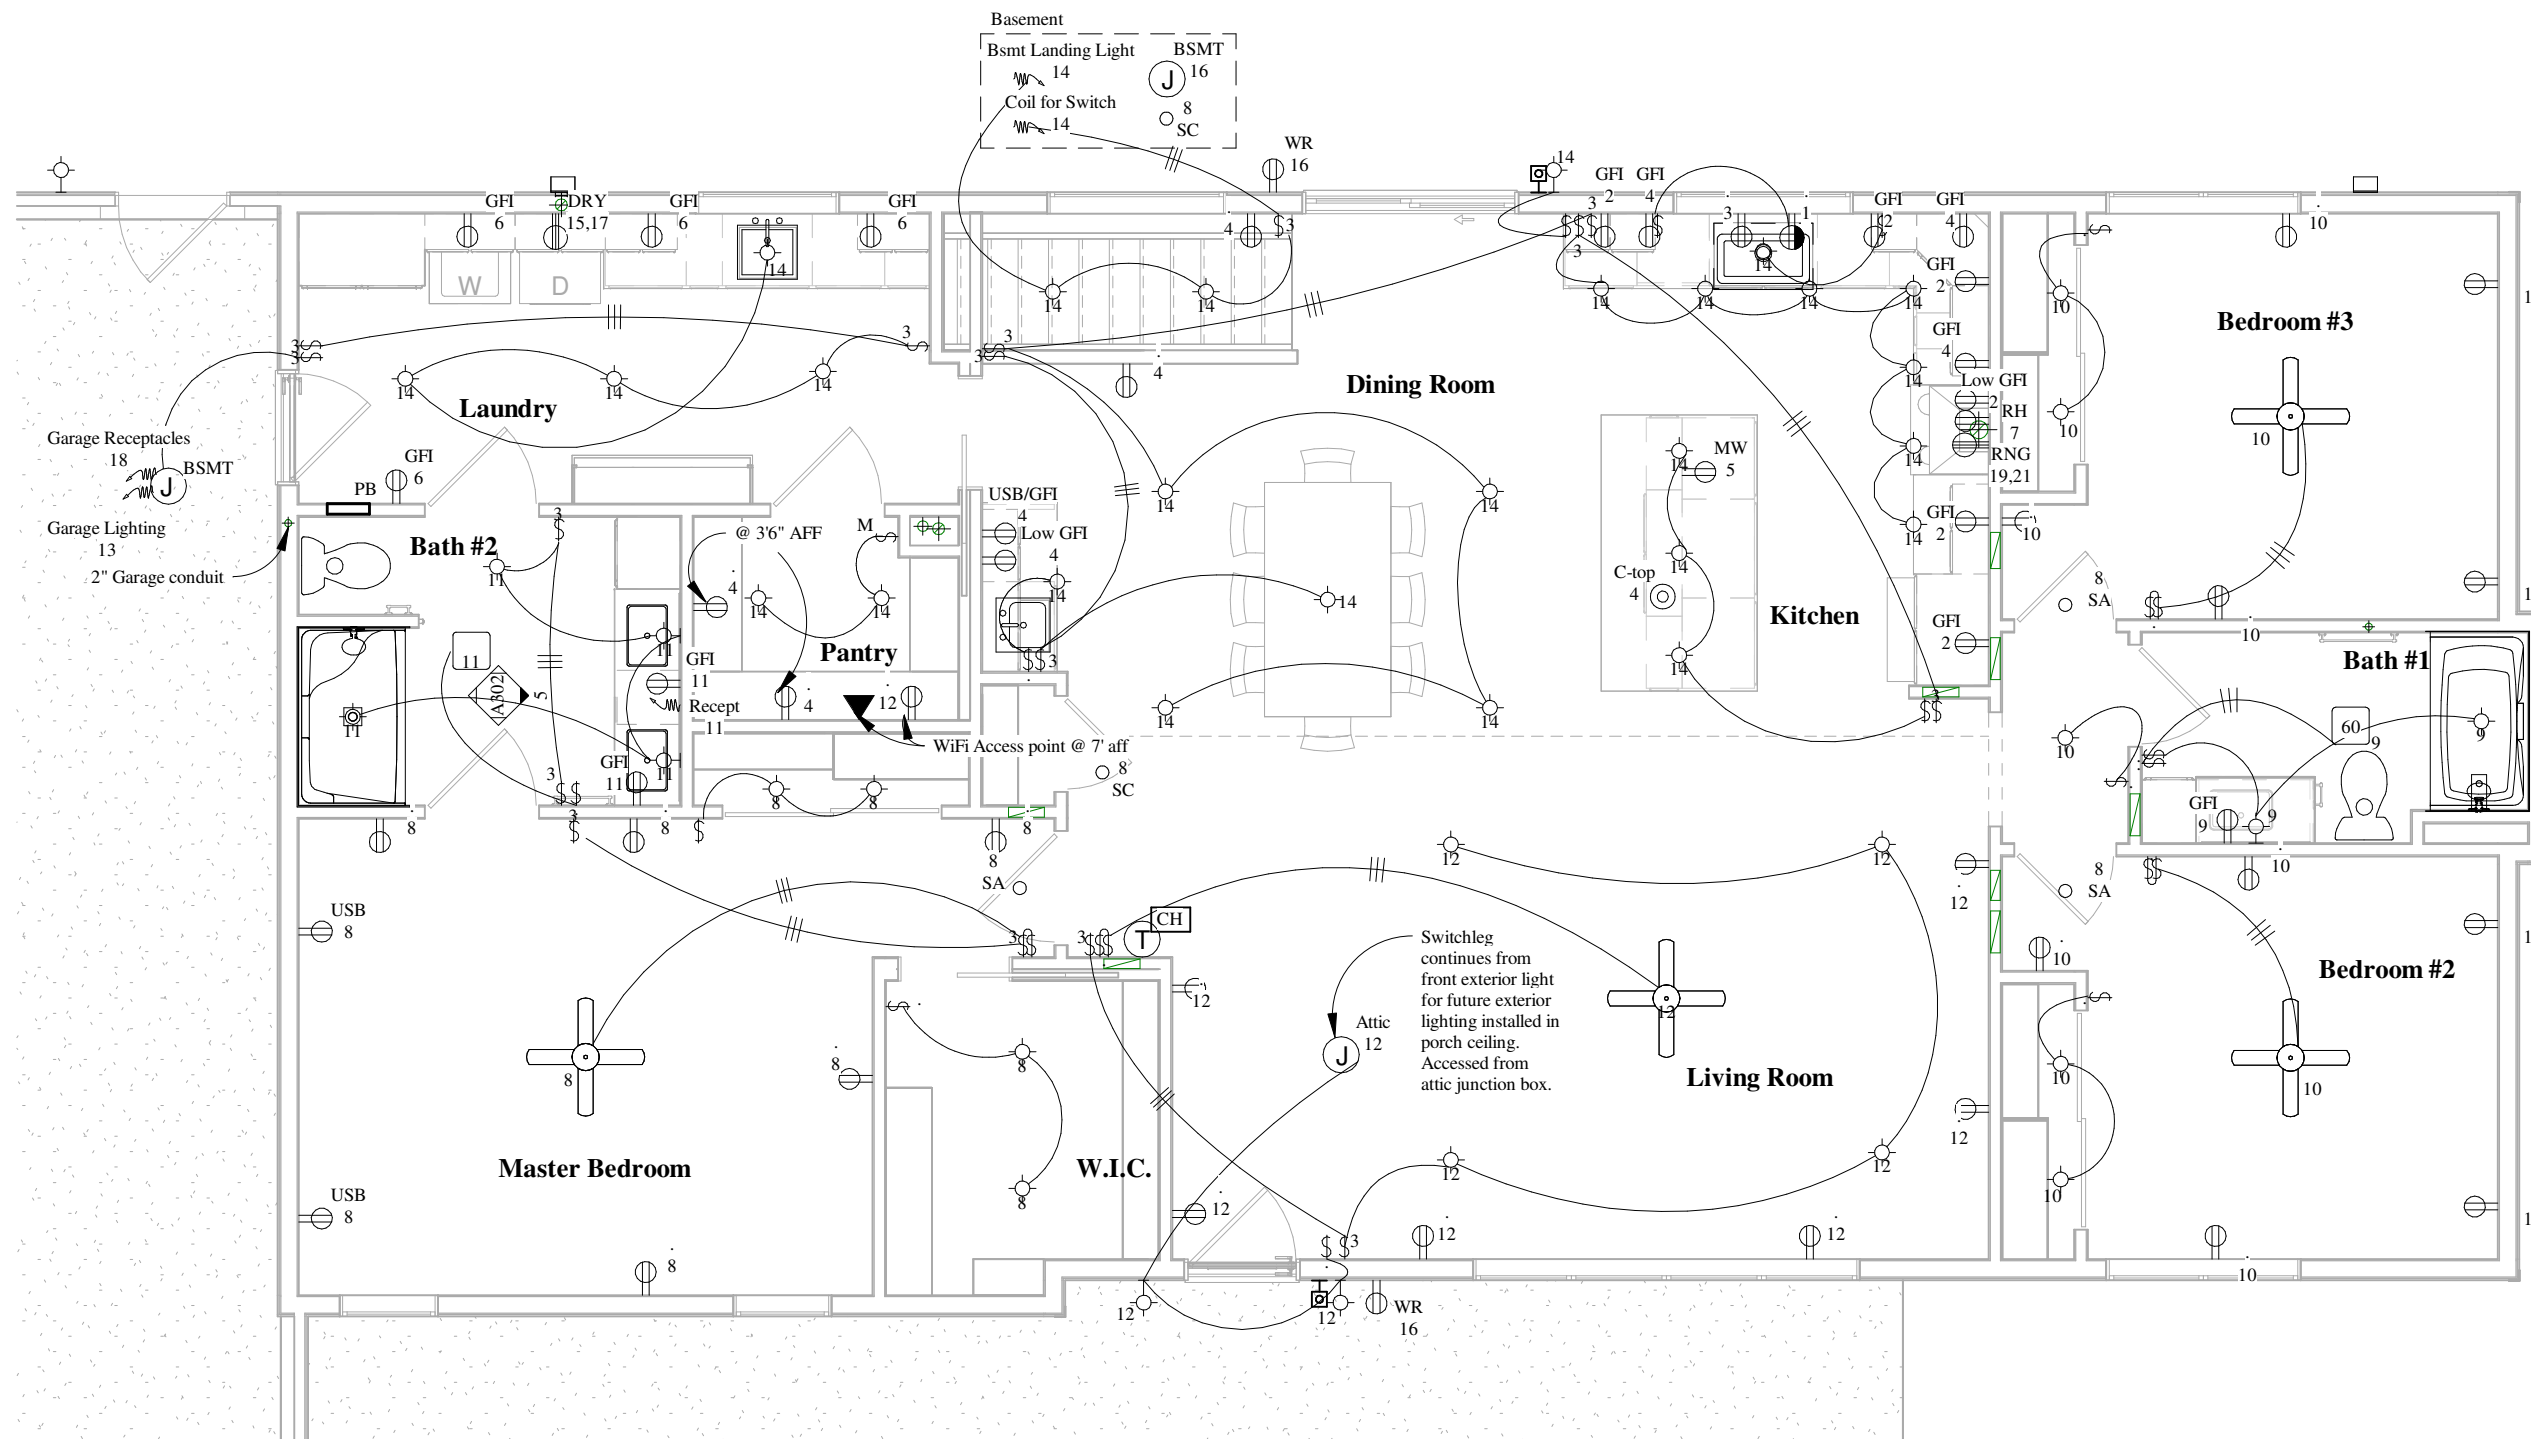

① Power and Lighting  
3/16" = 1'-0"

BY	REVISION DATE / DESCRIPTION
PB	04/15/25 2nd Prelim cc
PB	04/18/25 Final cc
PB	04/29/25 Final

The WHT-25-1R Residence	
Supplier:	WCH/Builder
Supplier:	Supplier:
Date:	Date:
Supplier:	Supplier:
Homeowner:	Homeowner:
Homeowner:	Homeowner:

**WARD CRAFT  
& HOMES**  
1-888-927-3272 (TOLL FREE)

Plot:	4/29/2025 9:35:12 AM
Scale:	AS NOTED
Ref:	zjones 6093
PROJECT:	6119-C
SHEET	E100
COPYRIGHT 2025	